

# FD 68 Custom on Concrete Subfloor with Flooring

**Step 1. Please fill in the all Ht. dimensions to the left, including " Flooring Thickness."**

**Step 2. Trace the desired panel configuration below with heavy lines.**

**Step 3. Fill in the width dimensions below.**

**Step 4. Fill in specifications below.**

**Step 5. Complete the title block below, sign, date and return.**

**Specifications**

Room Label \_\_\_\_\_

Glass \_\_\_\_\_

Species \_\_\_\_\_



Int. Color \_\_\_\_\_

Ext. Color \_\_\_\_\_

Handle Color \_\_\_\_\_

PG Rating \_\_\_\_\_

U Value \_\_\_\_\_

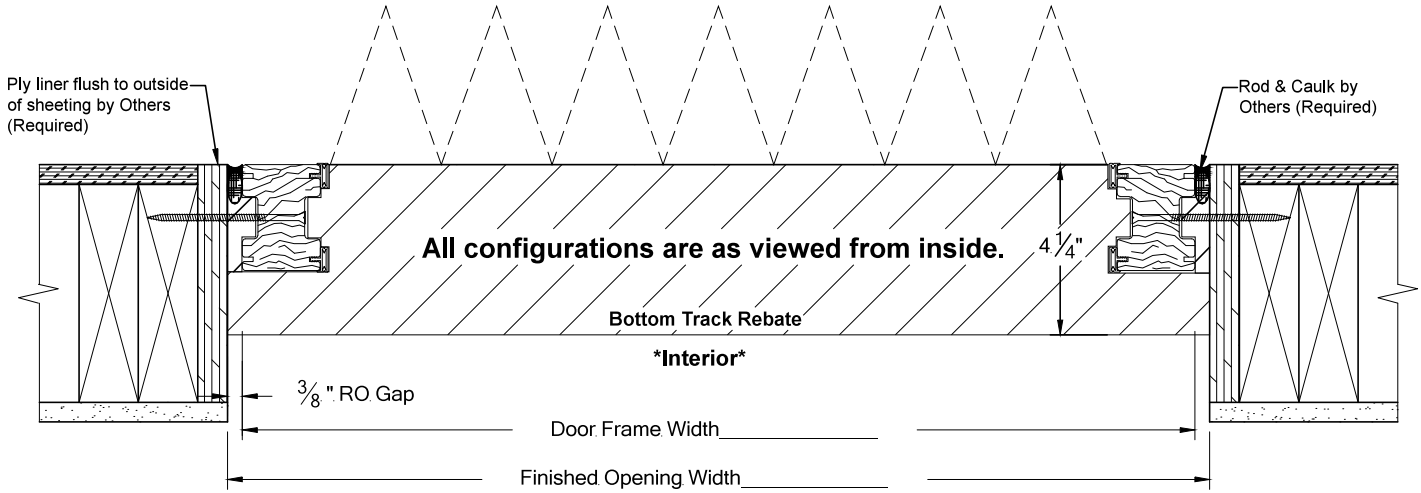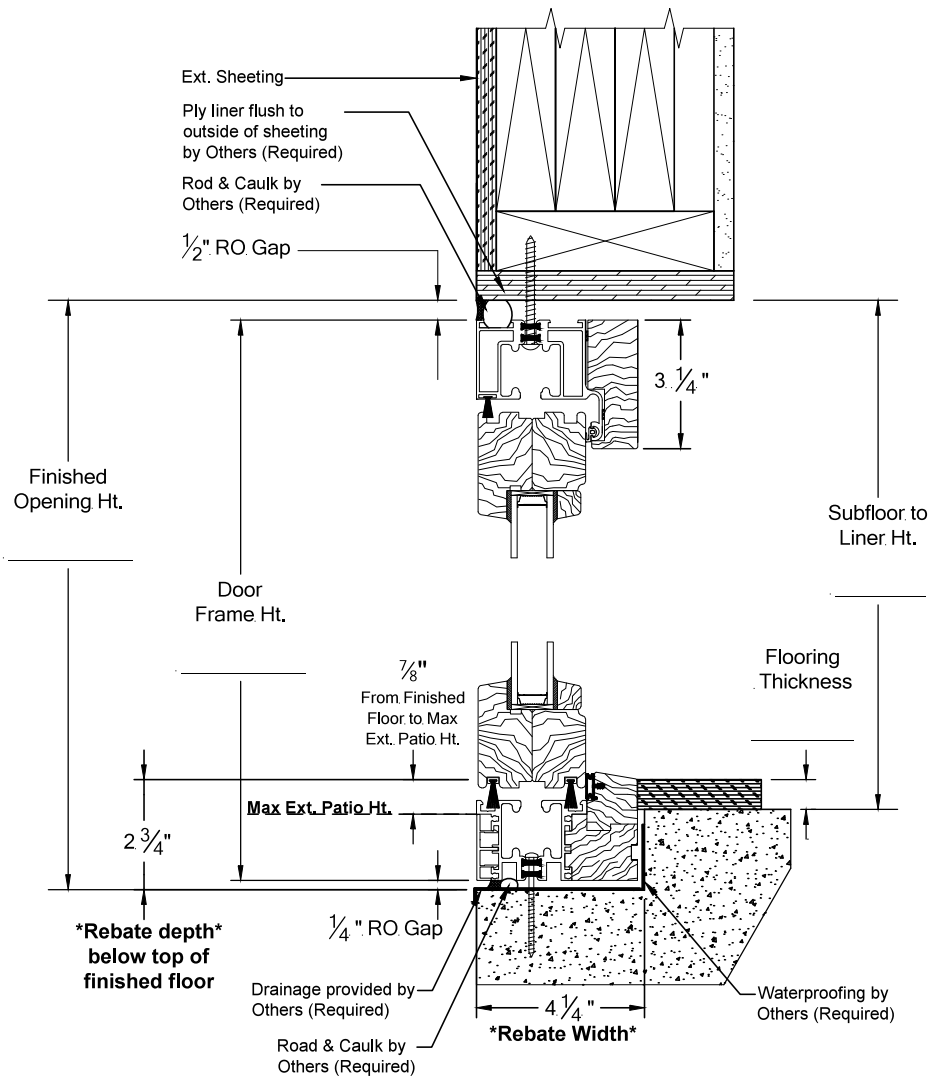

<h2>Folding Sliding Doors Canada Ltd.</h2> <p># 105-1155 St. Paul Street Kelowna BC email: sales@foldingdoors.ca Ph 250 448-6418 Fx 448-6444</p>	Client			
	Job Name			
	I hereby confirm the above dimensions and configuration to be correct.			
	Accepted by Print			
	Sign			
	Date			
Not to Scale	Quote No.	Invoice No.		